


Diagram illustrating the layout of the construction area (CANTEIRO 03) along the road alignment. The diagram shows the road width (2.10m), the construction area (120.26m), and the distance between the construction area and the road (37.00m). The diagram also shows the location of the 'CANTEIRO 03' relative to the 'CANTEIRO 02' and 'CANTEIRO 04'.

TÉCNICO RESPONSÁVEL:

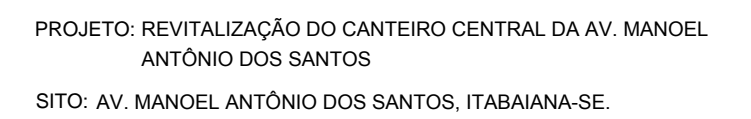

ADMIN: ADAILTON RESENDE SOUSA

SECRETÁRIA: DEILZA DE ASSIS SANTOS

DESENHO: RAFAEL MENEZES

DESCRIÇÃO: PLANTA BAIXA-LEVANTAMENTO-CANTEIRO 03	P
--	---

ESCALA: 1/250

DATA:	MARÇO/2021
-------	------------

A2 (42,00 x 59,40cm)